


B' CLASS STD II (R) (PANEL)
AT KMS 869.90

CHOTIPADOLI (66)

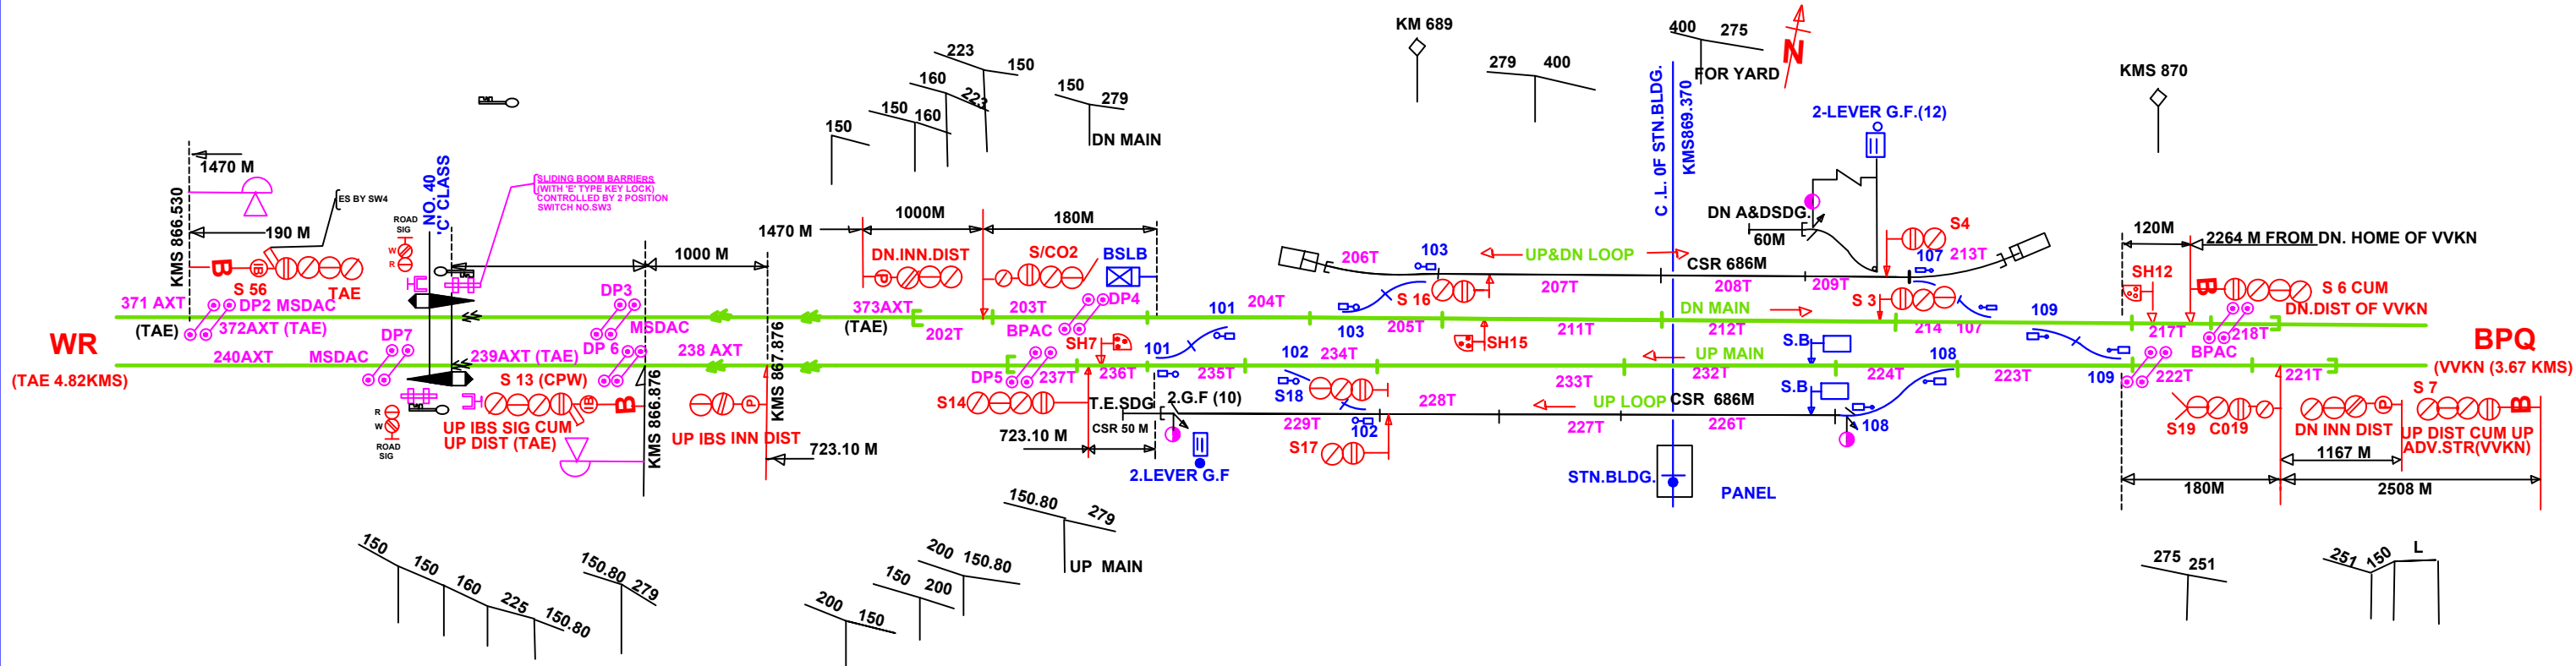

S.I.P.NO.1721/L
DATE:--12.10.2020