


'B' CLASS, STD III(R) (END PANEL)
(At kms 876.54)

CHANDRAPUR

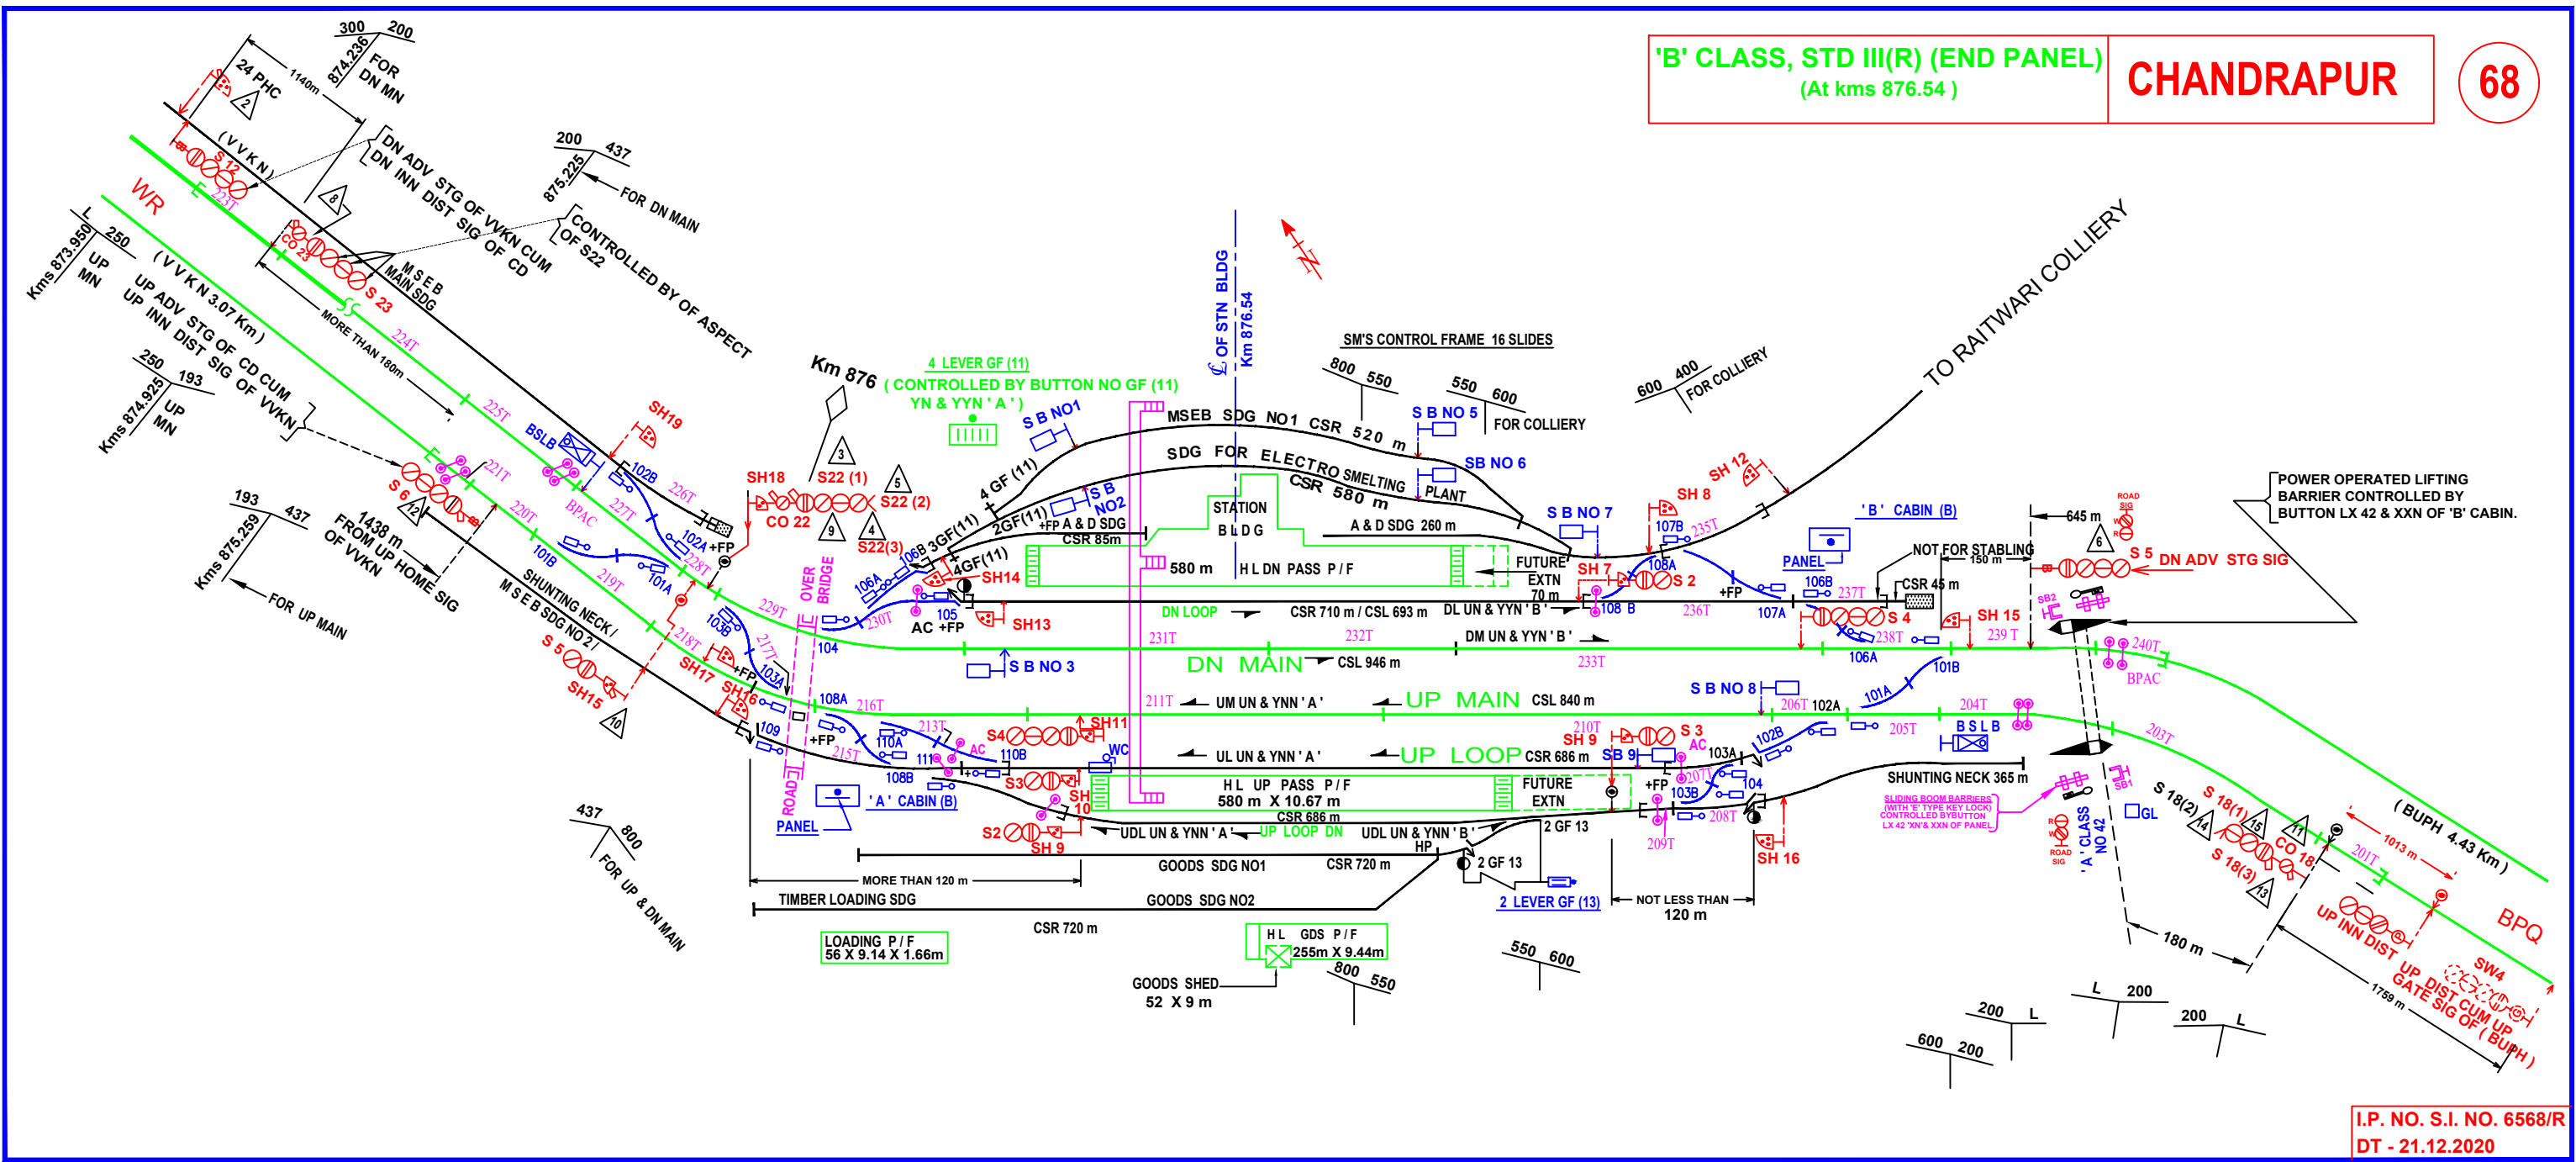

POWER OPERATED LIFTING BARRIER CONTROLLED BY BUTTON LX 42 & XXN OF 'B' CABIN.

I.P. NO. S.I. NO. 6568/R
DT - 21.12.2020