


'B' CLASS, STD III (PANEL)
 (NON ROUTE SETTING TYPE)
 (At kms 902.149)

LINGTI STN 75

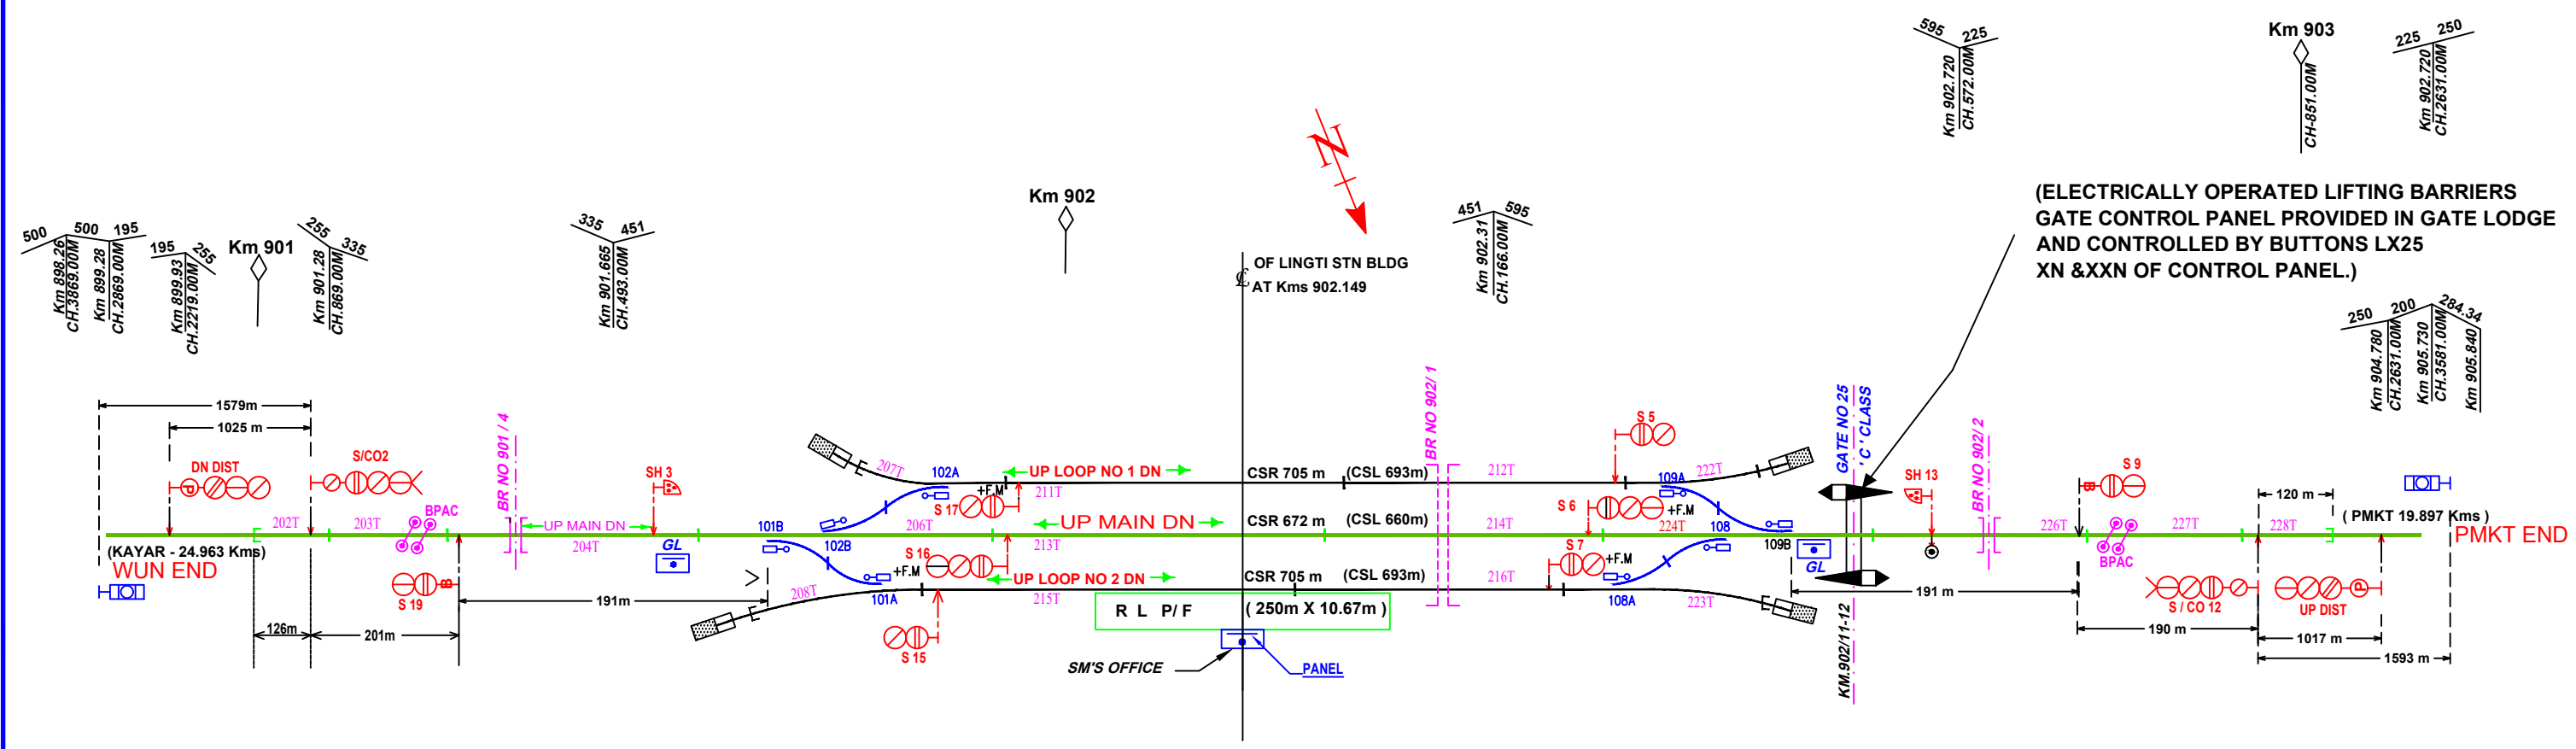

(ELECTRICALLY OPERATED LIFTING BARRIERS
 GATE CONTROL PANEL PROVIDED IN GATE LODGE
 AND CONTROLLED BY BUTTONS LX25
 XN & XXN OF CONTROL PANEL.)

I.P. NO. S.I. NO. 1857/H
 DT. 23-01-2020