


- NOTE -
1. D/L SGE B/INSTT PROVIDED IN SM'S OFFICE FOR
i) MVE-PAKNI SECTION ii) MVE-MO SECTION WITH A.C FOR LV VERIFICATION
 2. TELE. CONNE. PROVIDED BET SM'S OFFICE &
i) L.C.NO 49 'C' (MVE-MO) ii) L.C.NO 50 'C' (MVE-PK)
 4. FOR COMPLETE DETAILS PLEASE REFER I.P.
 5. DRAWING IS NOT TO SCALE

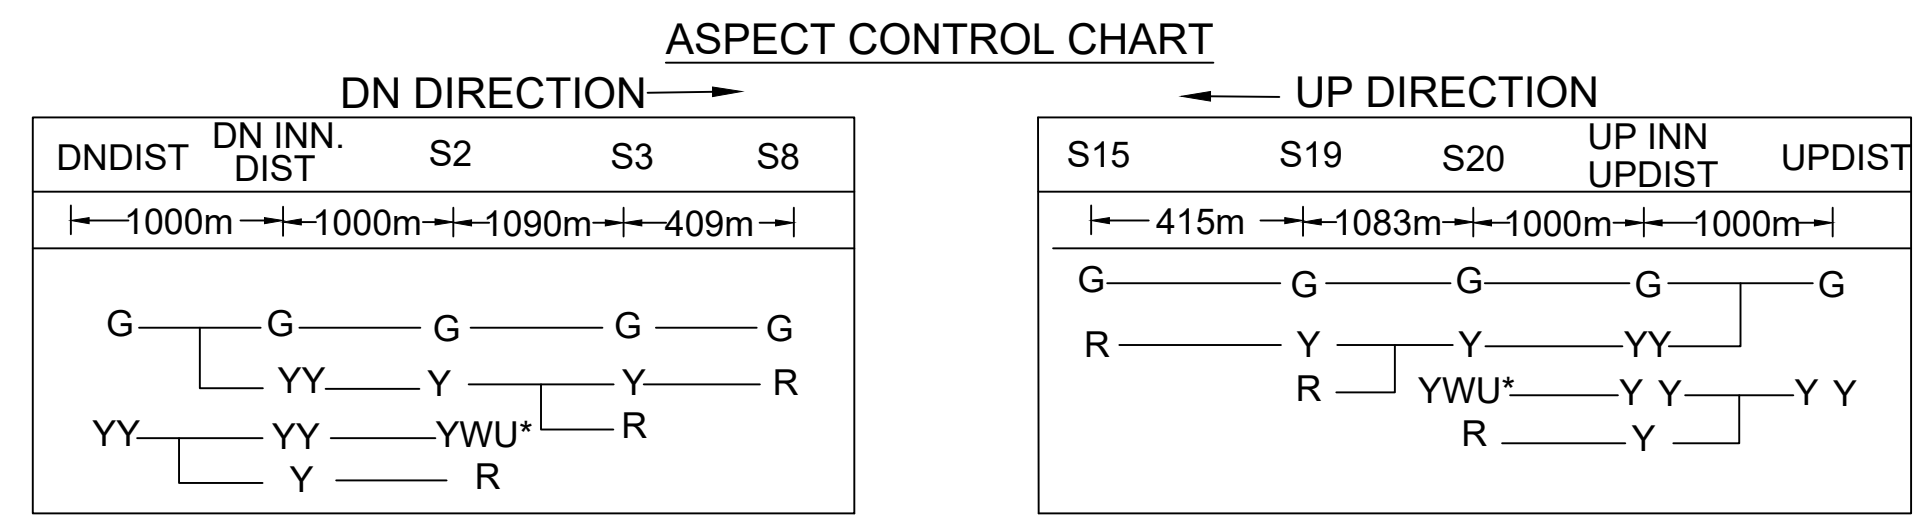

YWU* -YELLOW WITH ROUTE INDICATOR

SIGNAL & TELECOMMUNICATIONS	
MUNDHEWADI (B.G)	
MINI DIAGRAM	
'B' CLASS, STD. I I I (R)	
C.RLY, SUR. DIV.	NOT TO SCALE (20)
BASED ON C. RLY. DRG. S.I.P. No.-3270/A/B/C/D/E/F/G/H	