



UP ←

→ DOWN

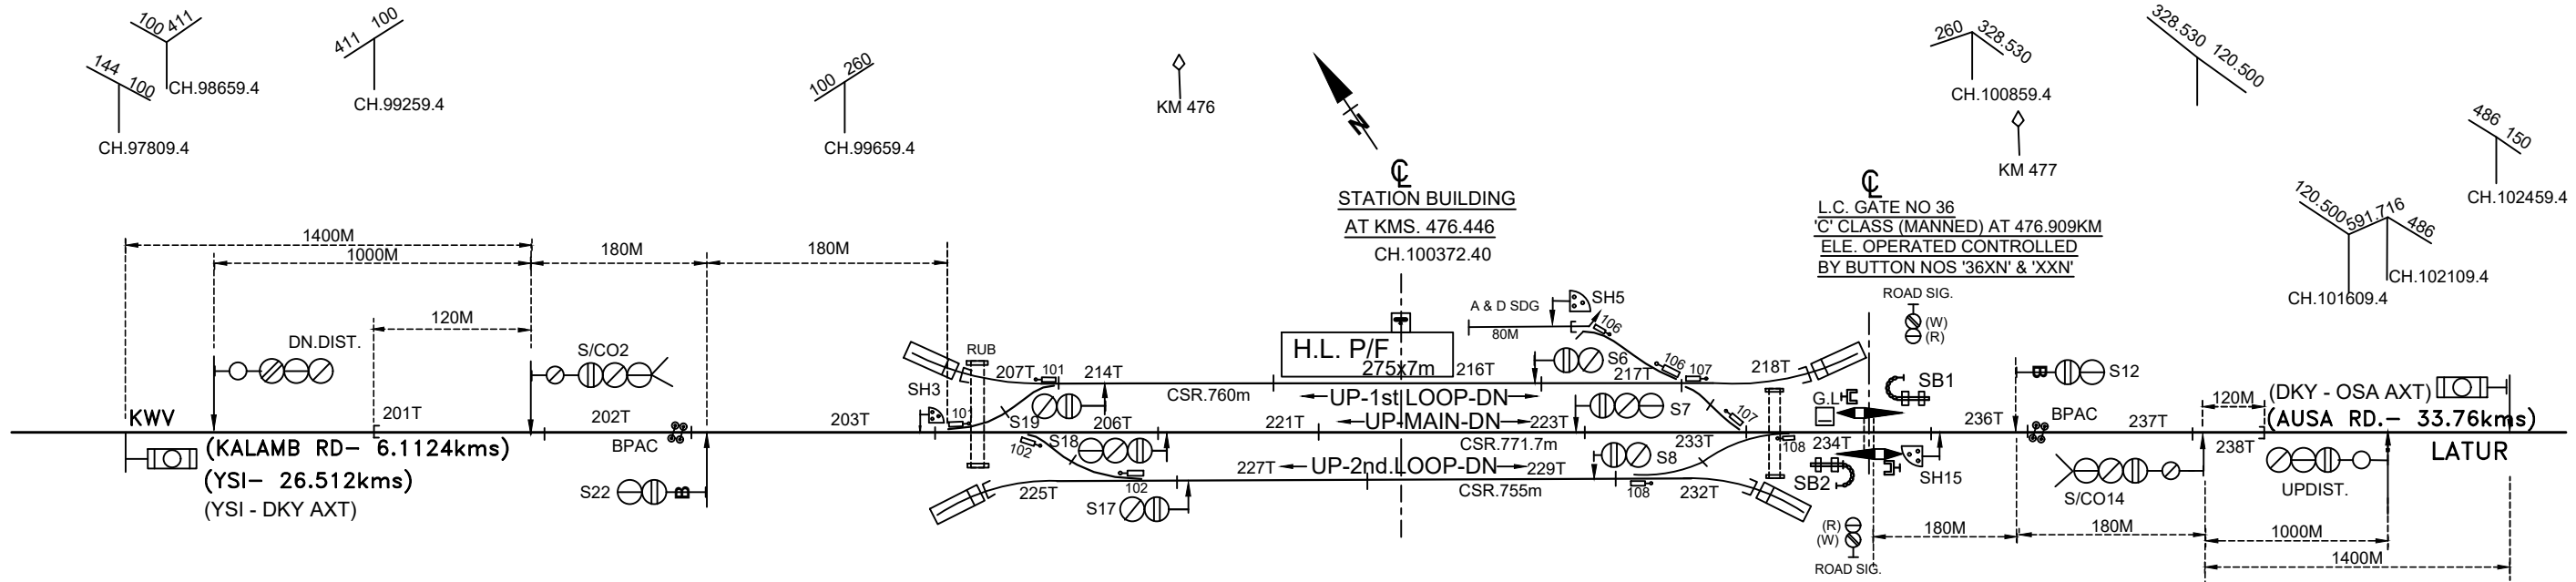

**NOTES:-**

- S/L UFSBI WITH DUAL BPAC IN
  - DKY-YSI
  - DKY-AUSA RD. SECTION
- TELE. CONNE. PROVIDED BET SM'S OFFICE &
  - LC NO. 36, 34 & ~~32C~~
  - L.C.GATE NO. ~~34, 39, 42, 44~~ (DHOKI-OSA)
- FOR COMPLETE DETAILS PLEASE REFER I.P.
- DRAWING IS NOT TO SCALE

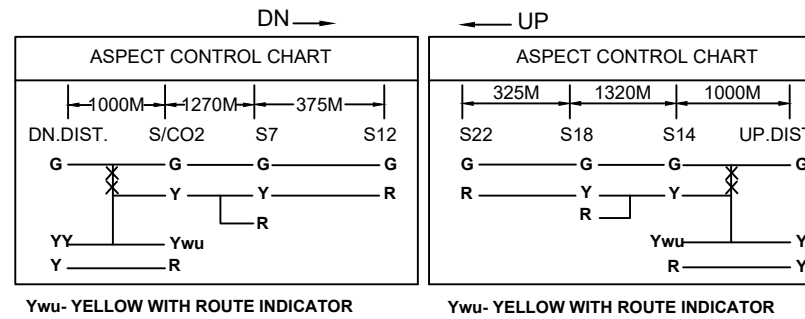

CENTRAL RAILWAY(S&T) SOLAPUR DIVISION	
<b>DHOKI (B.G.)</b>	
'B' CLASS, STD. II(R)	
DRG. NO.	S.I.-3258/A/B/C/D/E/F/G/74
S.I.-3258/H/J/K/L	