


WADSINGE & LC 40 (B.G)

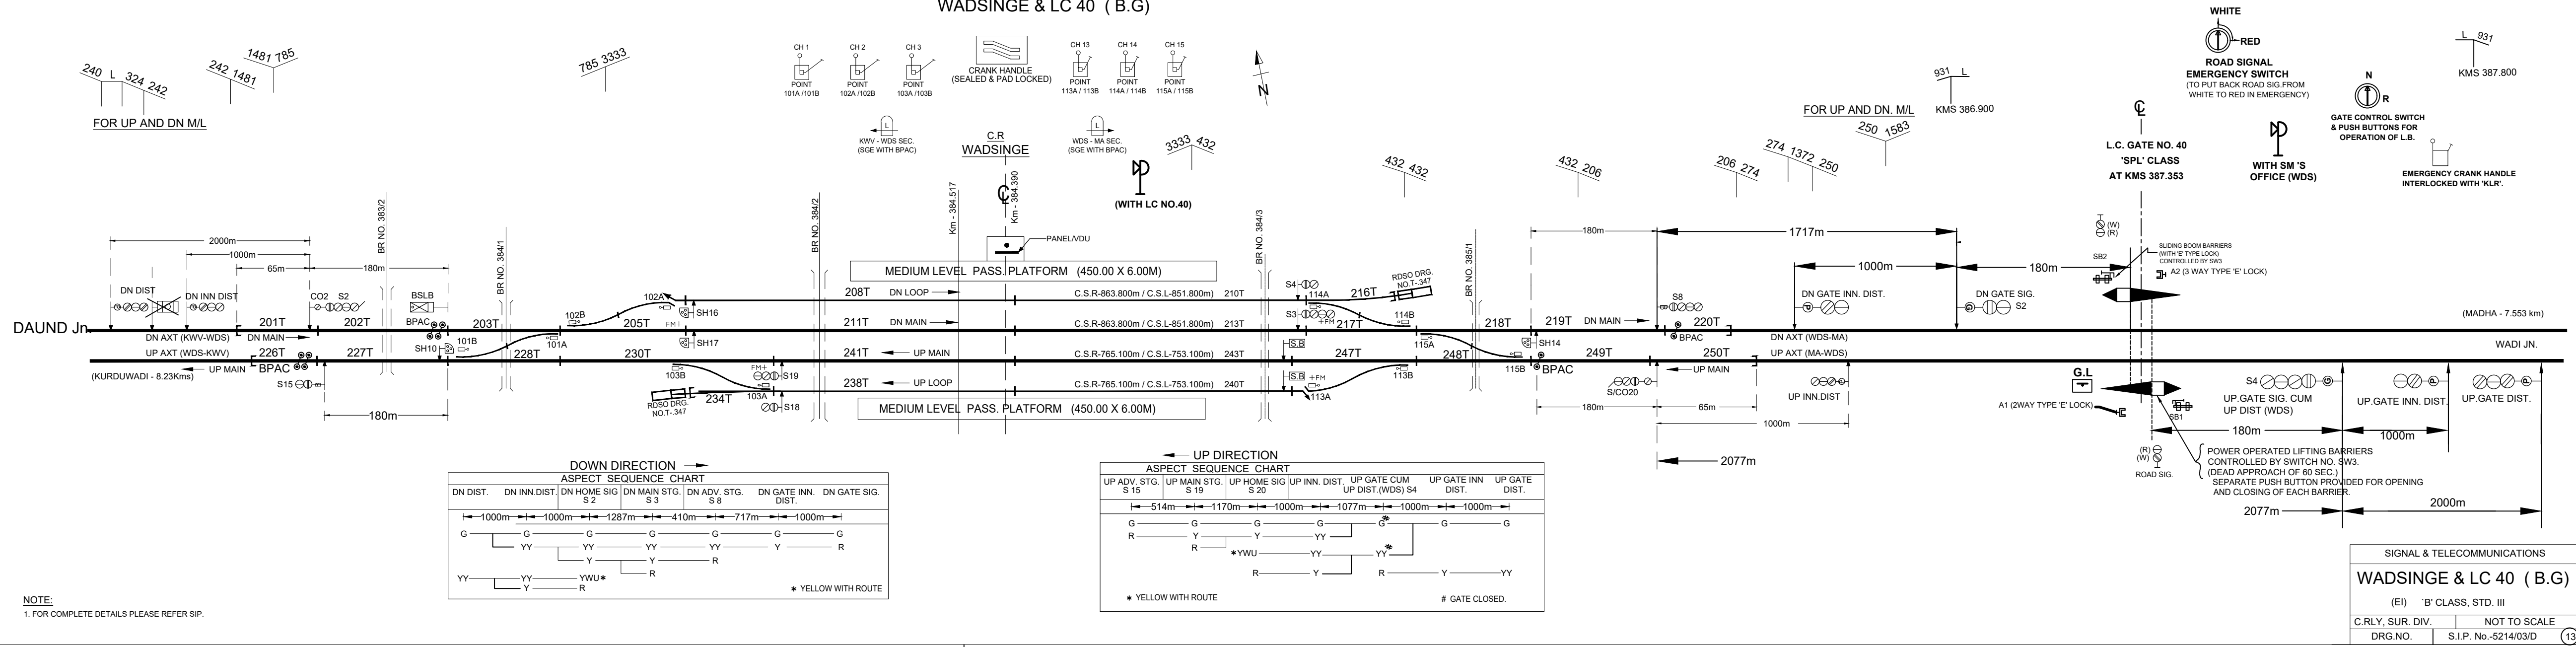

NOTE:
1. FOR COMPLETE DETAILS PLEASE REFER SIP.

DOWN DIRECTION					
ASPECT SEQUENCE CHART					
DN DIST.	DN INN.DIST	DN HOME SIG S 2	DN MAIN STG. S 3	DN ADV. STG. S 8	DN GATE INN. DIST. DN GATE SIG.
1000m	1000m	1287m	410m	717m	1000m
G	G	G	G	G	G
YY	YY	YY	YY	YY	Y
YY	YY	Y	Y	R	R
YY	YY	YWU*	R		
Y	R				
					* YELLOW WITH ROUTE

UP DIRECTION						
ASPECT SEQUENCE CHART						
UP ADV. STG. S 15	UP MAIN STG. S 19	UP HOME SIG S 20	UP INN. DIST.	UP GATE CUM UP DIST.(WDS) S4	UP GATE INN DIST.	UP GATE DIST.
514m	1170m	1000m	1077m	1000m	1000m	
G	G	G	G	G*	G	G
R	Y	Y	YY	YY*		
	R	*YWU	YY	YY		
		R	Y	R	Y	YY
					# GATE CLOSED.	

SIGNAL & TELECOMMUNICATIONS	
WADSINGE & LC 40 (B.G)	
(EI) 'B' CLASS, STD. III	
C.RLY, SUR. DIV.	NOT TO SCALE
DRG.NO.	S.I.P. No.-5214/03/D