
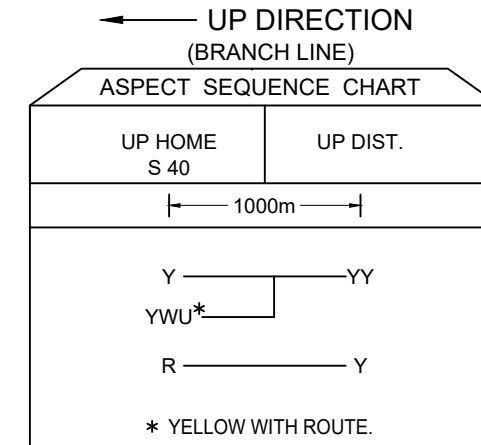
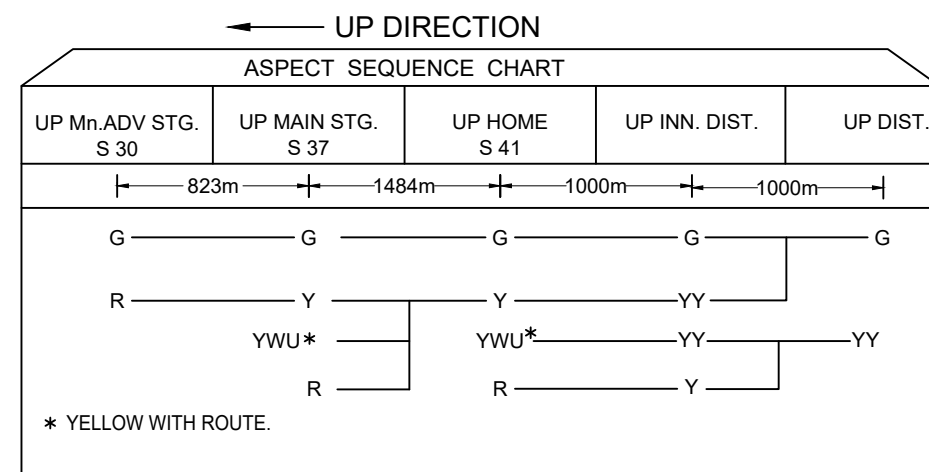
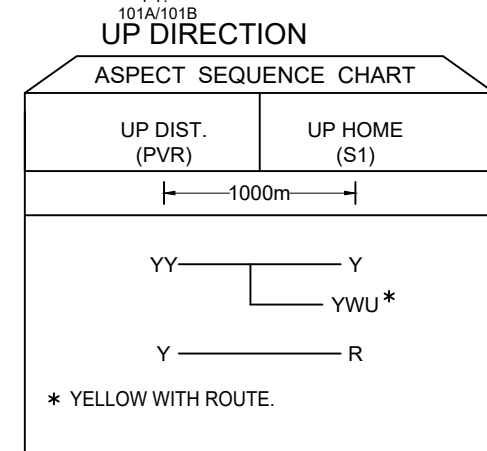
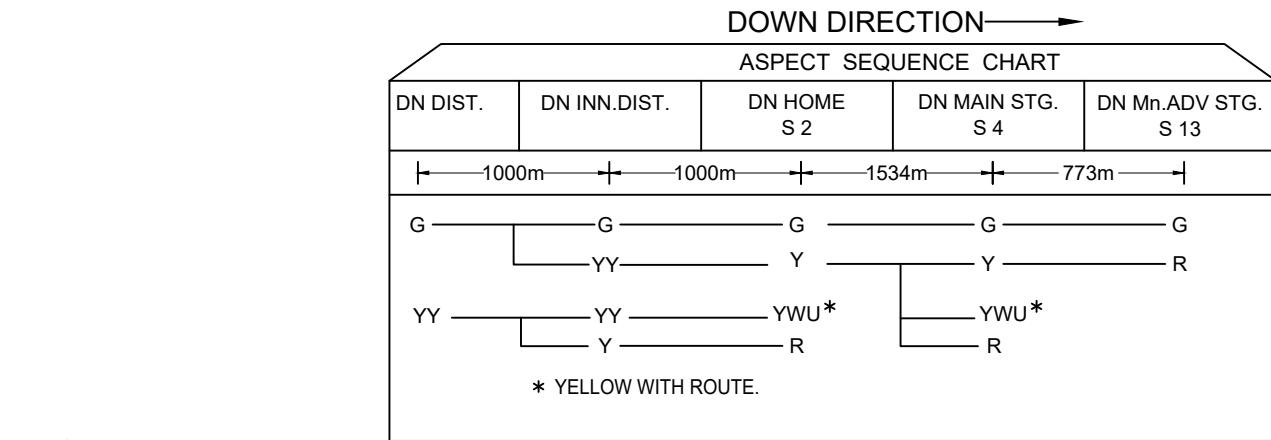


KURDUWADI

Kms. - 376.280

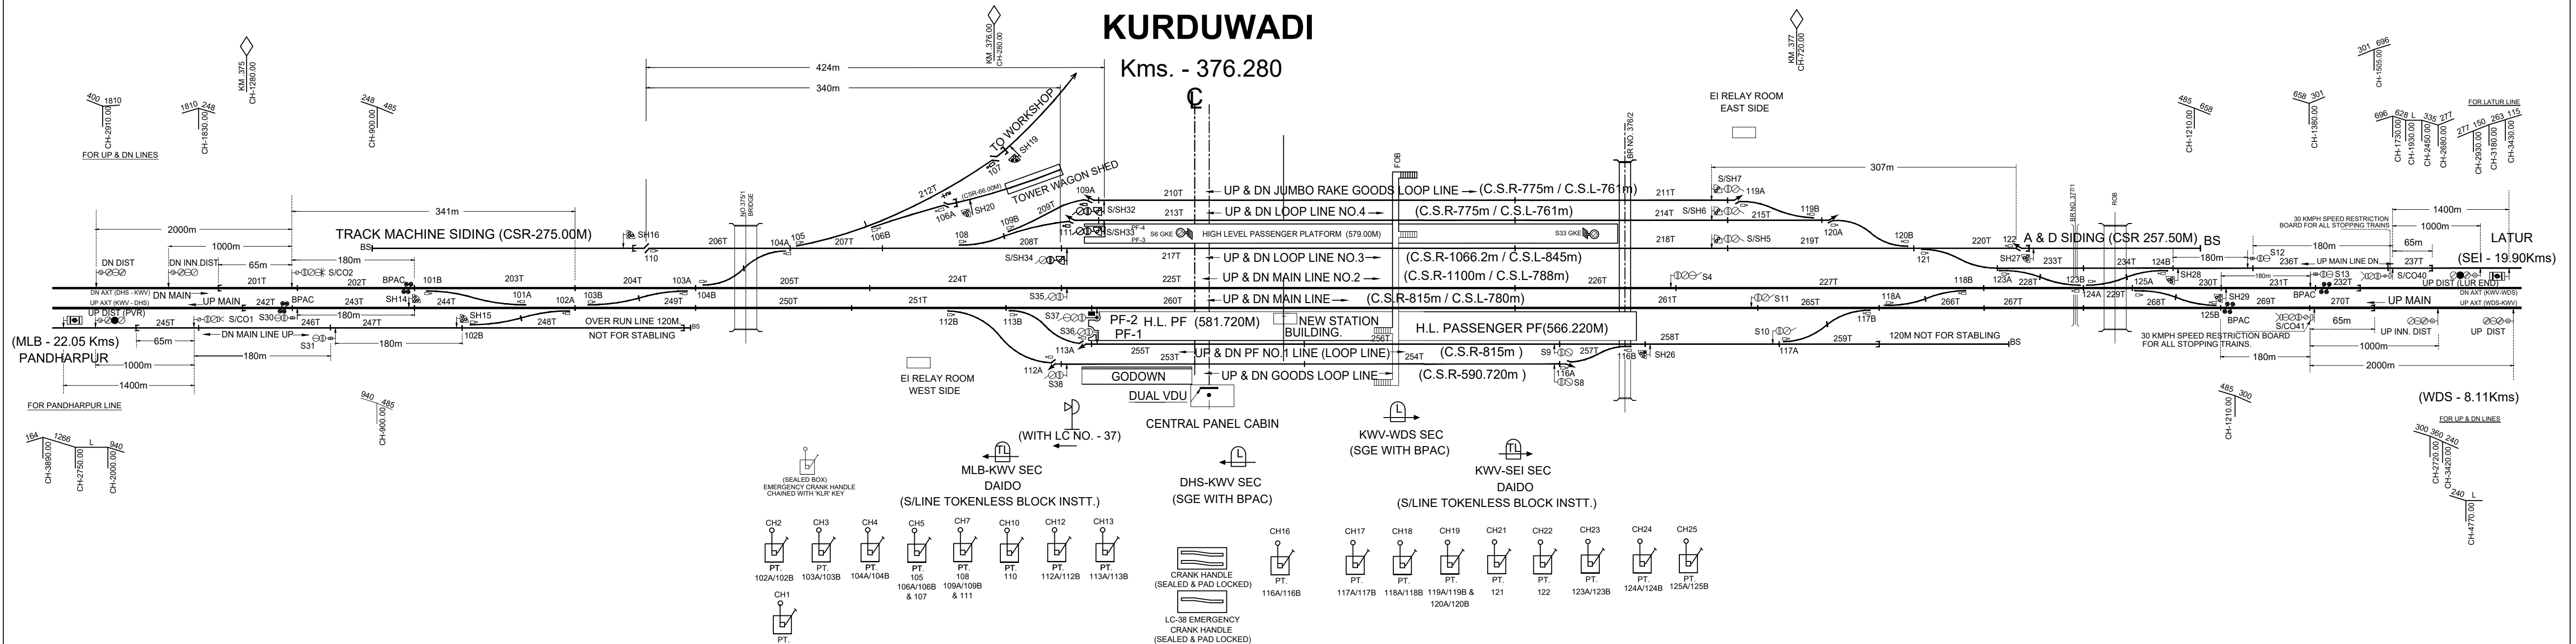

NOTE:
1. FOR COMPLETE DETAILS PLEASE REFER SIP.

SIGNAL & TELECOMMUNICATIONS	
KURDUWADI JN (B.G)	
(EI) 'B' CLASS -STD- III (MN. LINE)	
STD- II(R) (BR. LINE)	
C.RLY, SUR. DIV.	NOT TO SCALE
DRG.NO.	SIP NO. 5213/01/A/B/C/D/E/F/G/H/J

12